


CITY OF HOWELL - ENGINEERING	
LAKEVIEW CEMETERY	
SITE PLAN	
HOWELL, MICHIGAN	
DATE 12/9/95	BY JRP
SCALE N.T.S.	
C:\ACAD\DWG\LAKEVIEW.DWG	
SHEET 1 OF 1	

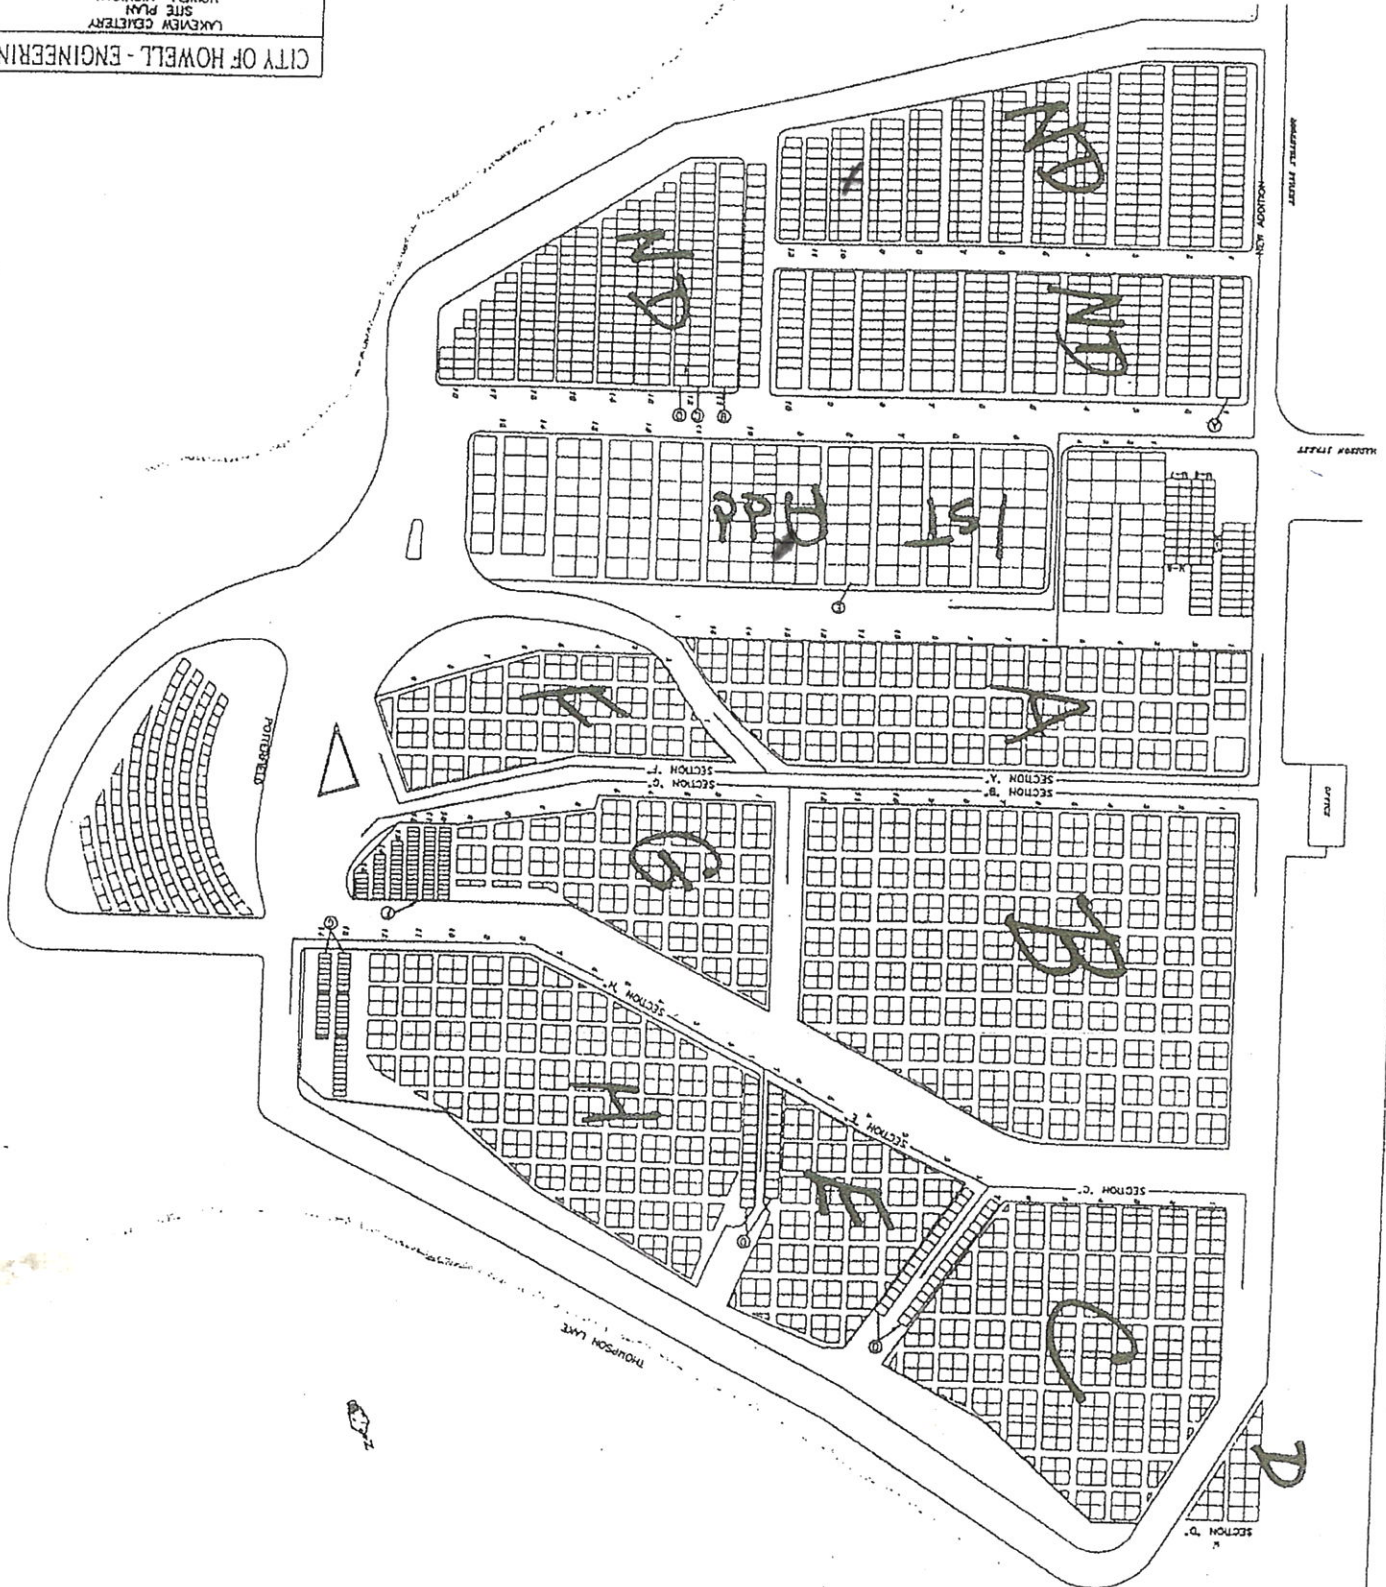

1. 40' x 100'
 2. 40' x 100'
 3. 40' x 100'
 4. 40' x 100'
 5. 40' x 100'
 6. 40' x 100'
 7. 40' x 100'
 8. 40' x 100'
 9. 40' x 100'

1. 40' x 100'
 2. 40' x 100'
 3. 40' x 100'
 4. 40' x 100'
 5. 40' x 100'
 6. 40' x 100'
 7. 40' x 100'
 8. 40' x 100'
 9. 40' x 100'

