


BACK SECTION

Map of
Mt. Olivet CemeteryHowell, Michigan
April 30, 1975James Smith Land Surveying
346C, Grand Haven
616 644-3360

Thompson Lake

Typical Lot Size
4' x 12'Note: 1/2" x 18" Re-Rolls are set
at the corners of each lot.

A1
A2
A3
A4
A5
A6
A7
A8
A9
A10
A11
A12
A13
A14
A15
A16
A17
A18
A19
A20

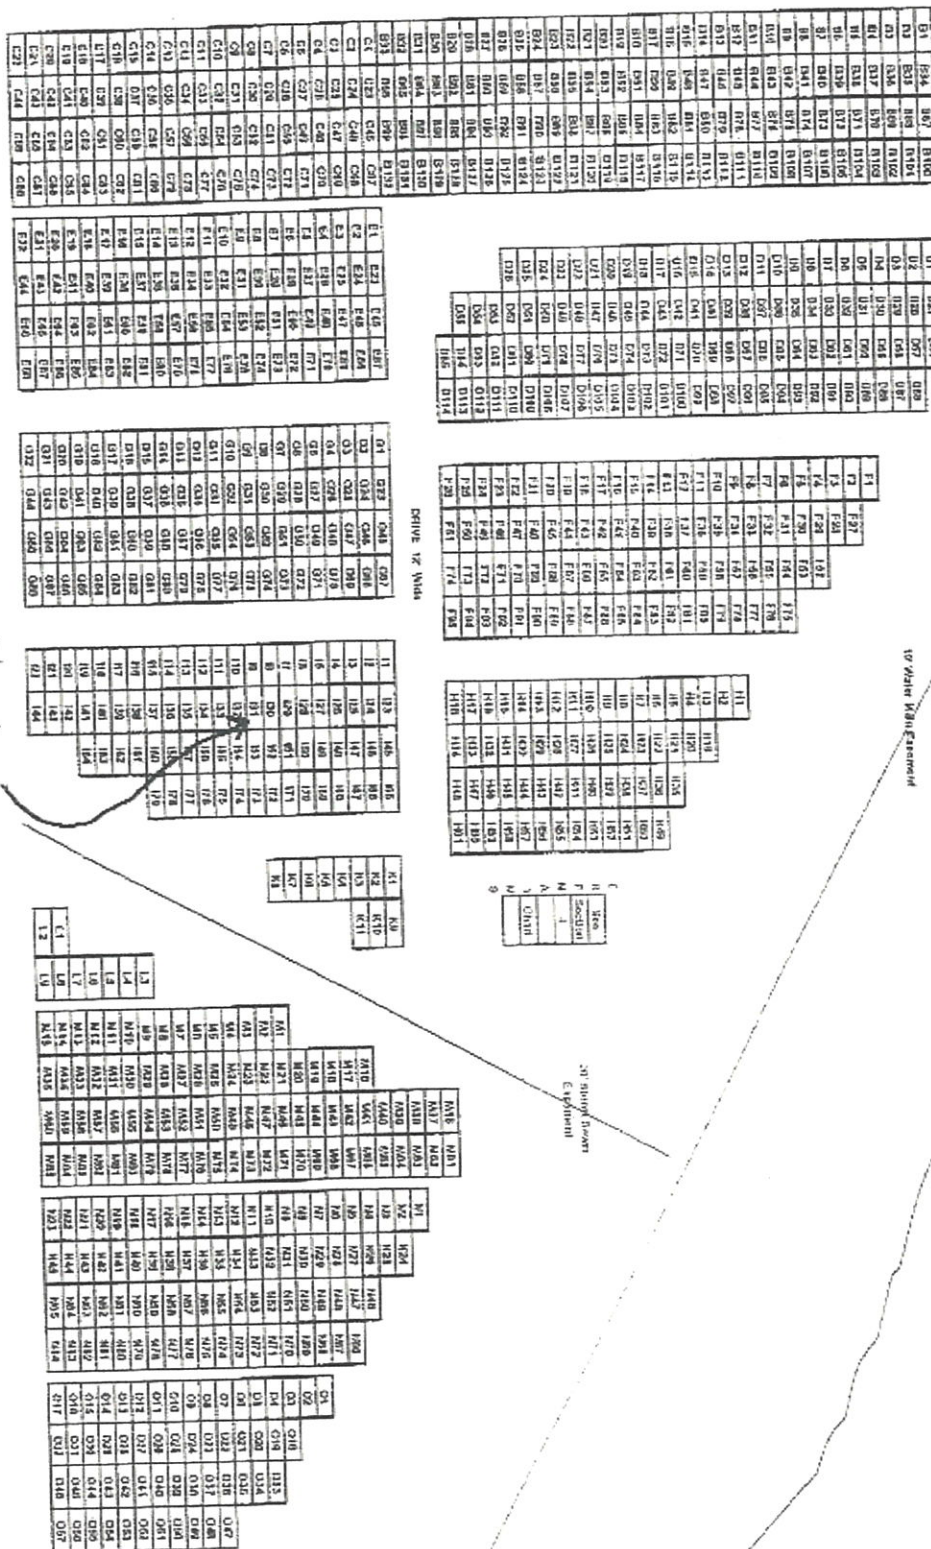Charles
Southwell
IO31

Mt. Olivet Cemetery

Howell, Michigan


Section 1 1913 Revised: 1975

PLAT of

FRONT SECTION

→Z

Thompson Lake

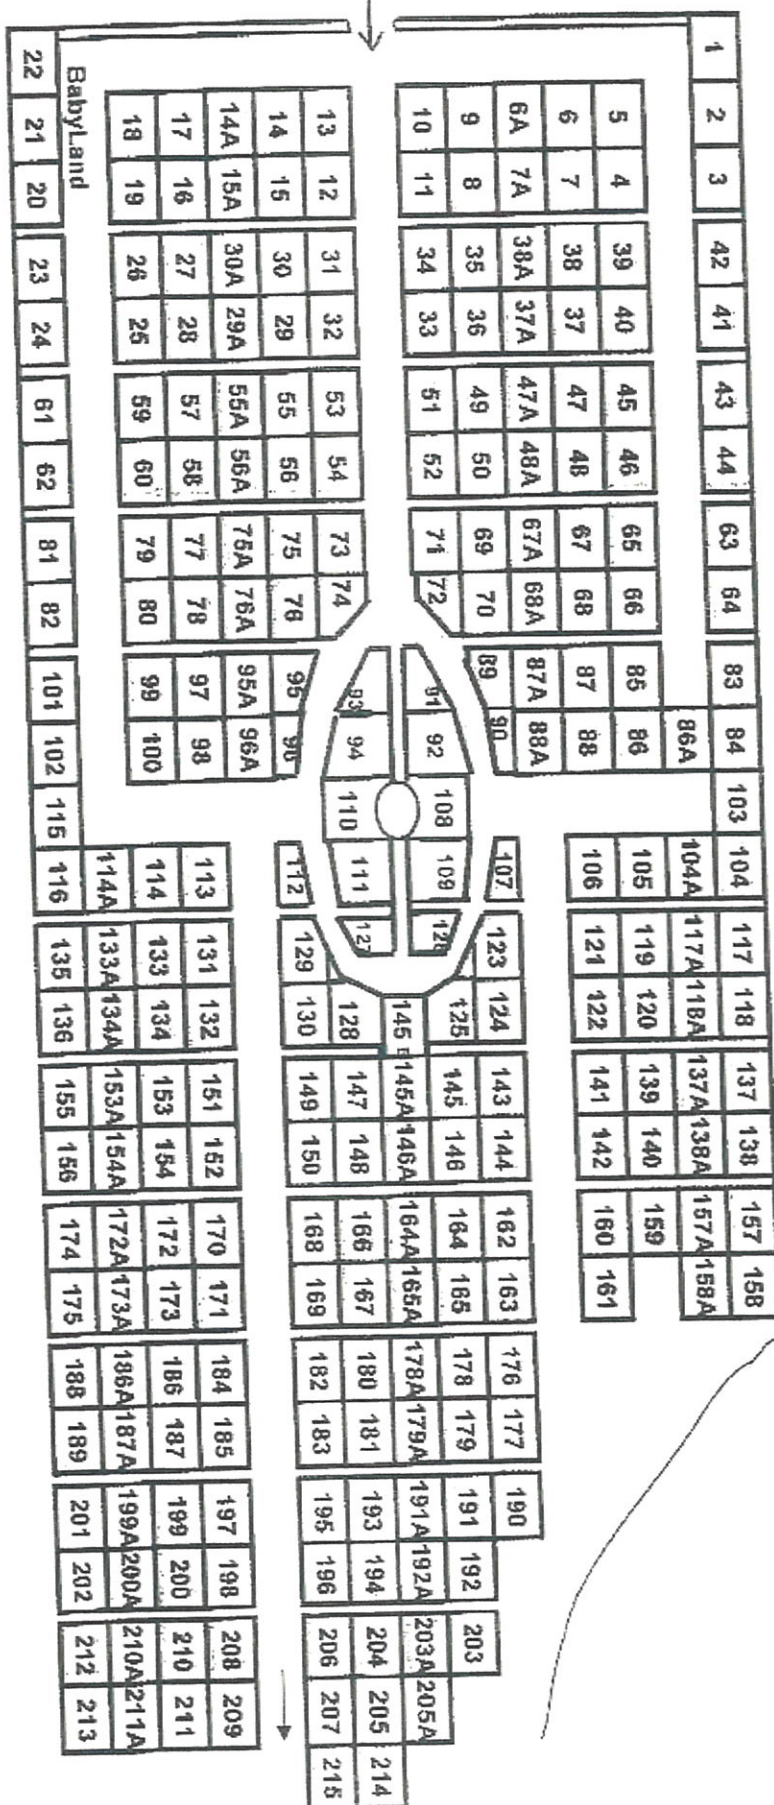

--	--

> Reserved for Clergy

Lot Plat 20'

Lot Plat 12'
N

"A" Suffix

Lots